

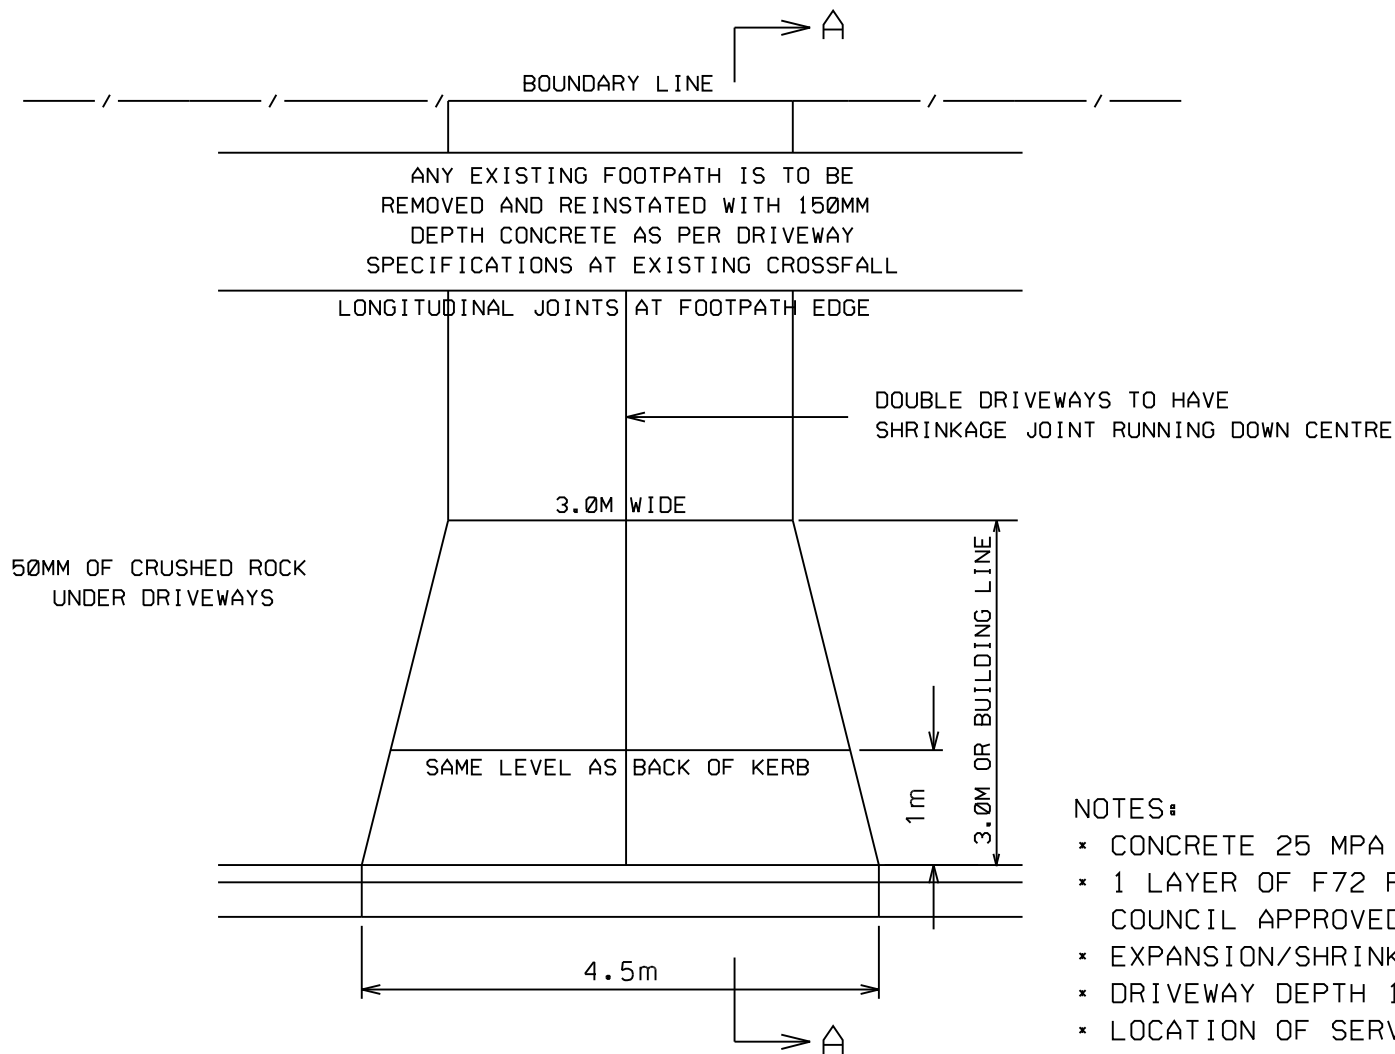
 


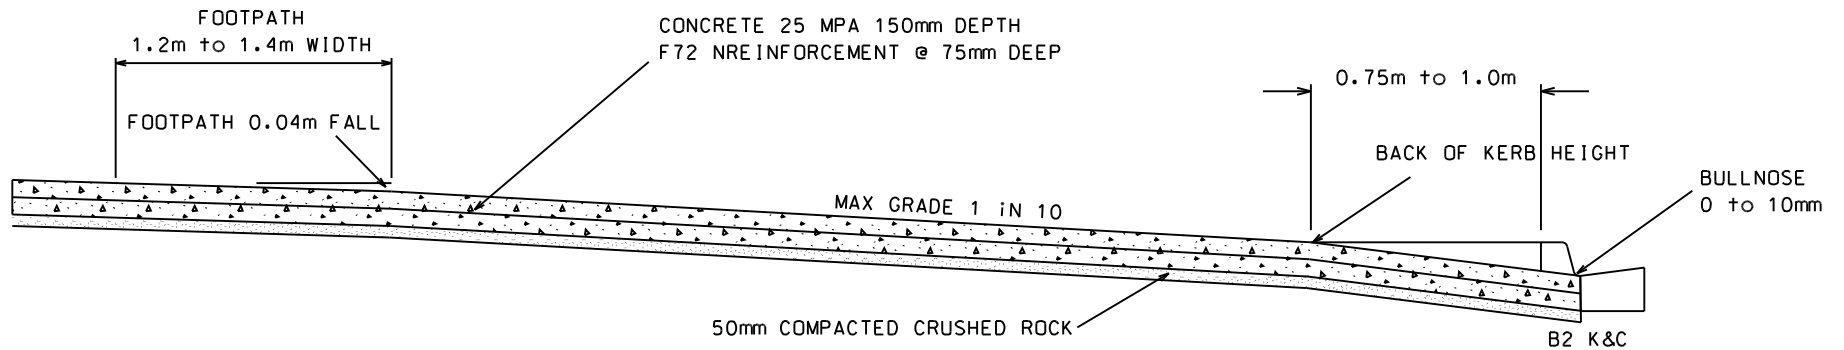

NOTES:

- * CONCRETE 25 MPA
- * 1 LAYER OF F72 REINFORCEMENT @ 75MM DEEP OR COUNCIL APPROVED FIBREMESH
- * EXPANSION/SHRINKAGE JOINTS EVERY 3.0M
- * DRIVEWAY DEPTH 150MM
- * LOCATION OF SERVICES AT CONTRACTORS COST
- * ANY DAMAGE OF SERVICES TO BE AT CONTRACTORS COST
- * NOTIFICATION MUST BE GIVEN TO COUNCIL PRIOR TO POURING SO AN INSPECTION OF DEPTH MAY BE ARRANGED CONTACT 53588700 TO MAKE AN APPOINTMENT
- * IF OWNER WISHES TO VARY THE DIMENSIONS. DETAILS ARE TO BE PROVIDED TO COUNCIL BEFORE WORKS COMMENCE
- * ALL EXCESS MATERIALS TO BE REMOVED FROM SITE

E				GENERAL NOTES/CROSS REFERENCES: 1. A-A SECTION REFER SD 007		DESIGNED: DATE:		DRIVEWAY SPECIFICATIONS FOR LIGHT VEHICLE PRIVATE ENTRANCES - STANDARD DESIGN HORIZONTAL PLAN			
D						ENGINEER: DATE:					
C						M.D. AUG 2007					
B						DRAWN: DATE:					
A						J.L. AUG 2007					
						SCALE: H NTS	V NTS				
AMENDMENT	Appd	Date	AMENDMENTS	INFRASTRUCTURE SERVICES DEPARTMENT				DRAWING No. SD 006		JOB No.	

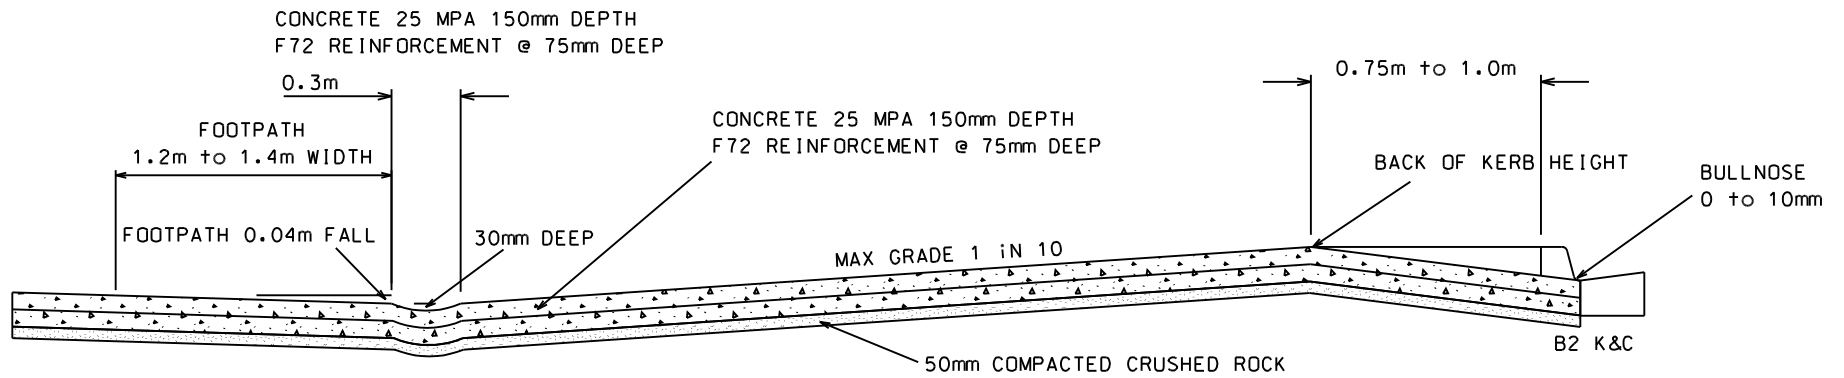

E				GENERAL NOTES/CROSS REFERENCES:		DESIGNED:	DATE:	DRIVEWAY SPECIFICATIONS FOR LIGHT VEHICLE PRIVATE ENTRANCES - STANDARD DESIGN LONGITUDINAL SECTION
D						ENGINEER:	DATE:	
C						DRAWN:	DATE:	
B						J.L.	AUG 2007	
A						SCALE:	H NTS V NTS	
AMENDMENT	Appd	Date	AMENDMENTS	INFRASTRUCTURE SERVICES DEPARTMENT			DRAWING No. SD 007	JOB No.